




1 FRONT PORCH SPACE LAYOUT
 SCALE: 3/32" = 1'-0"
 A401

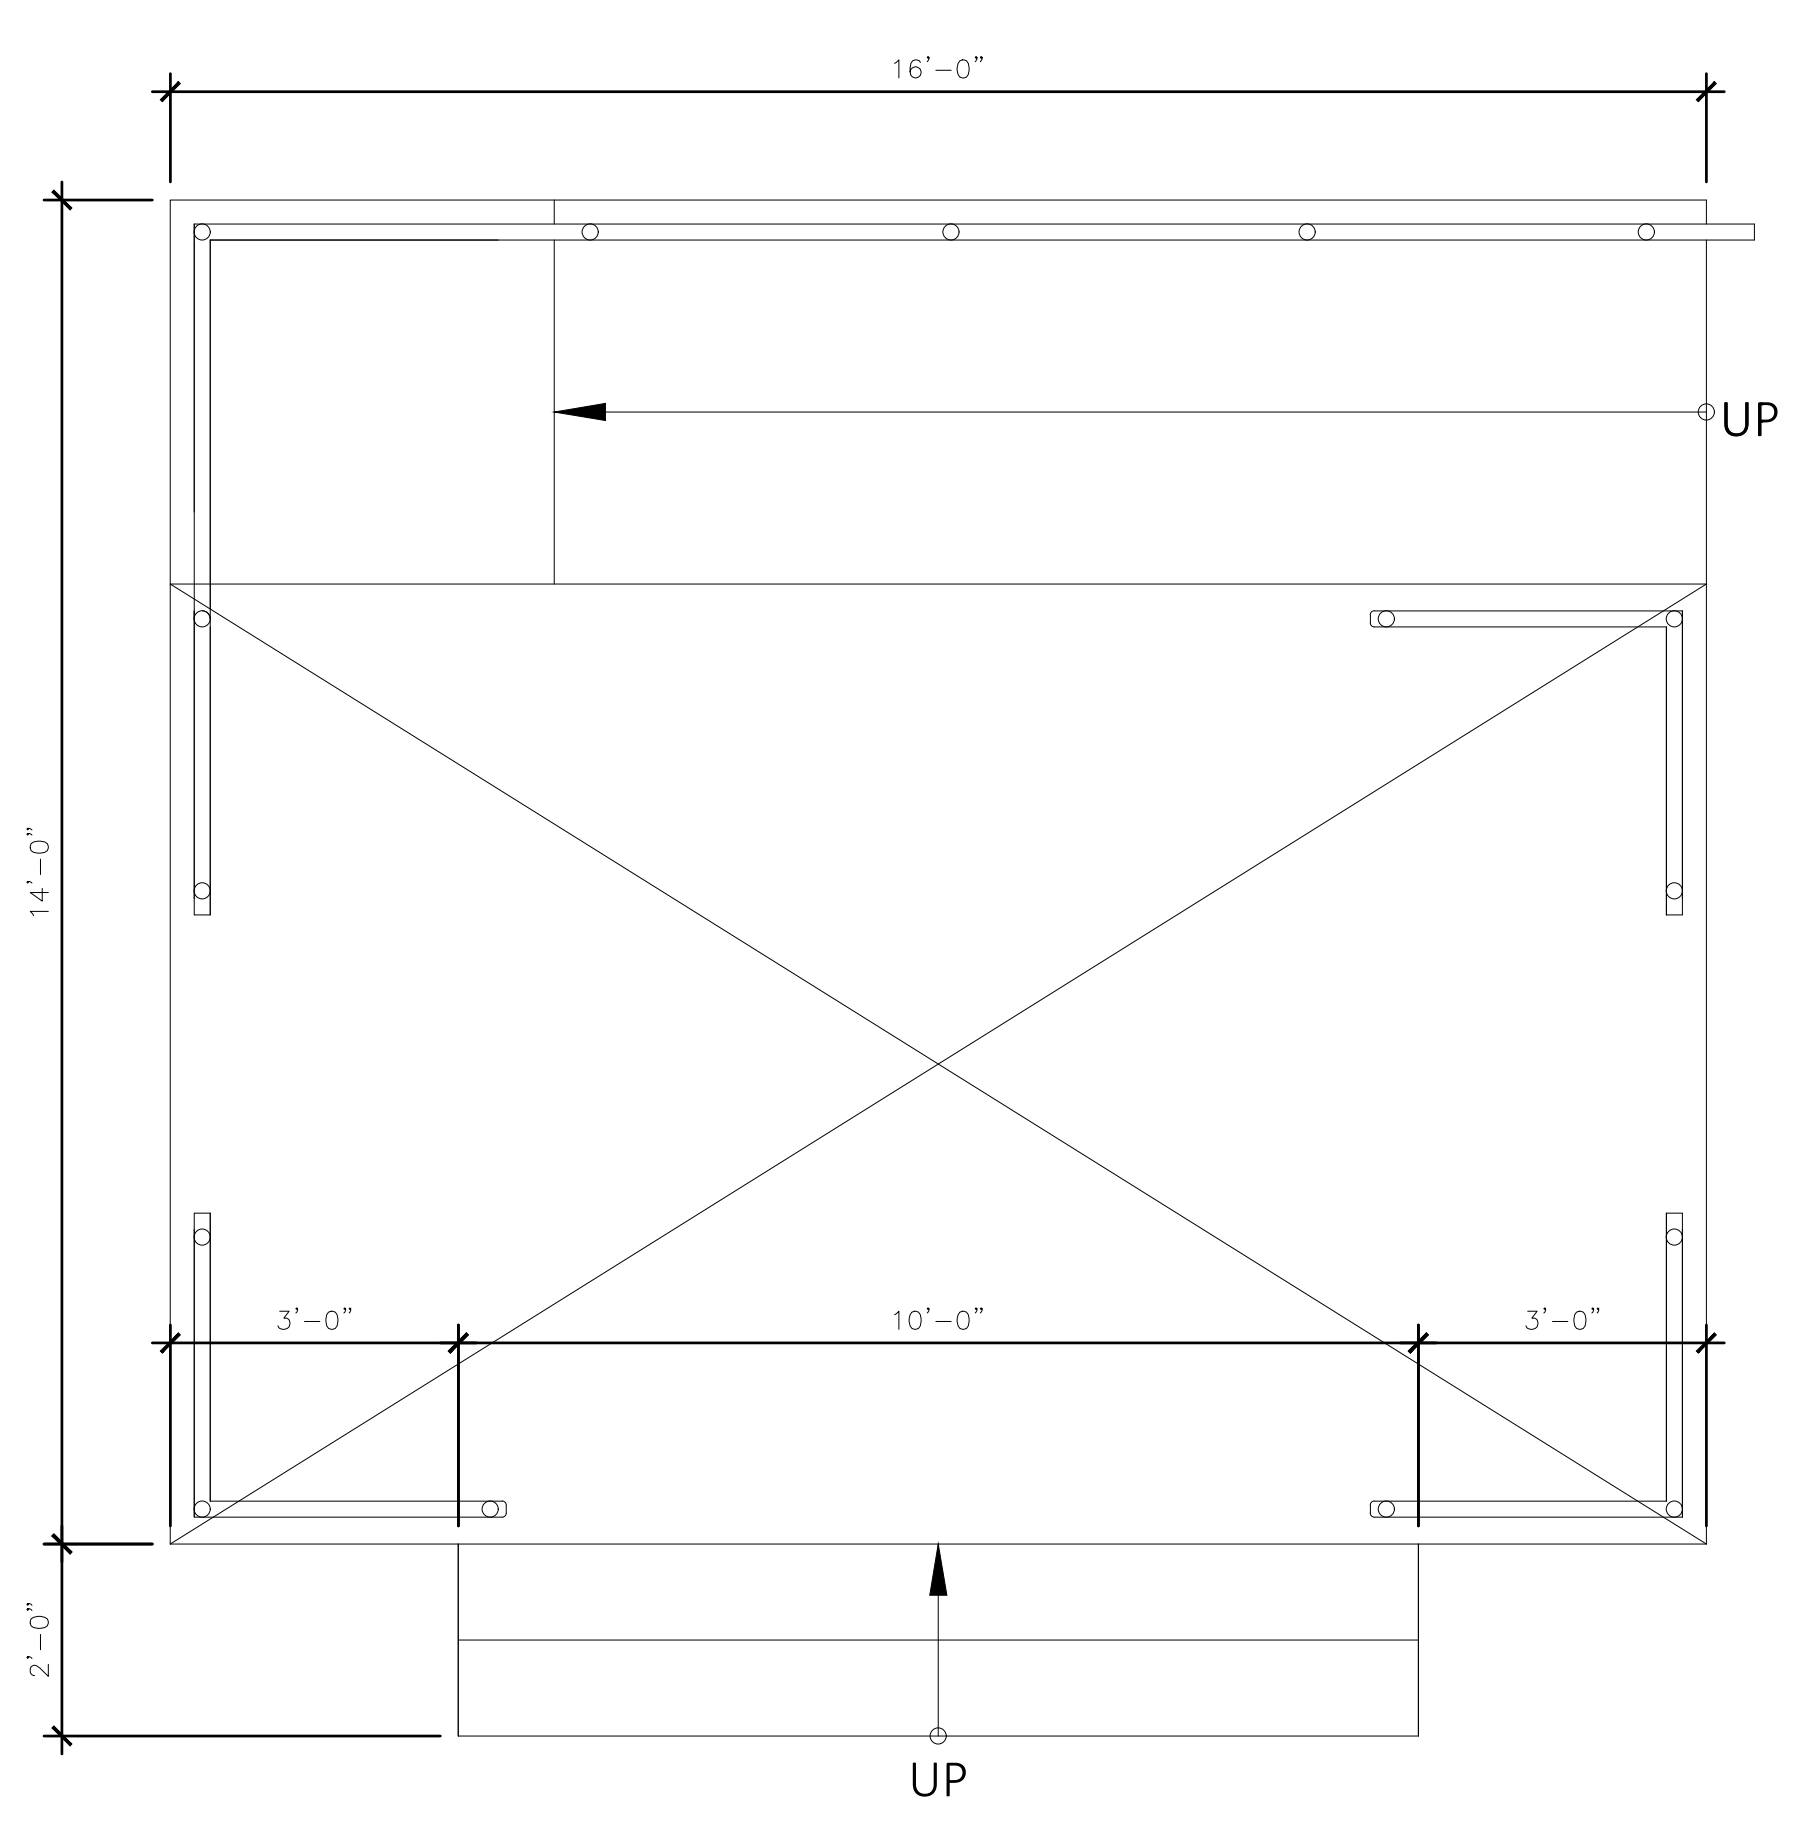


2 PORCH PLAN
 SCALE: 1/2" = 1'-0"
 A401

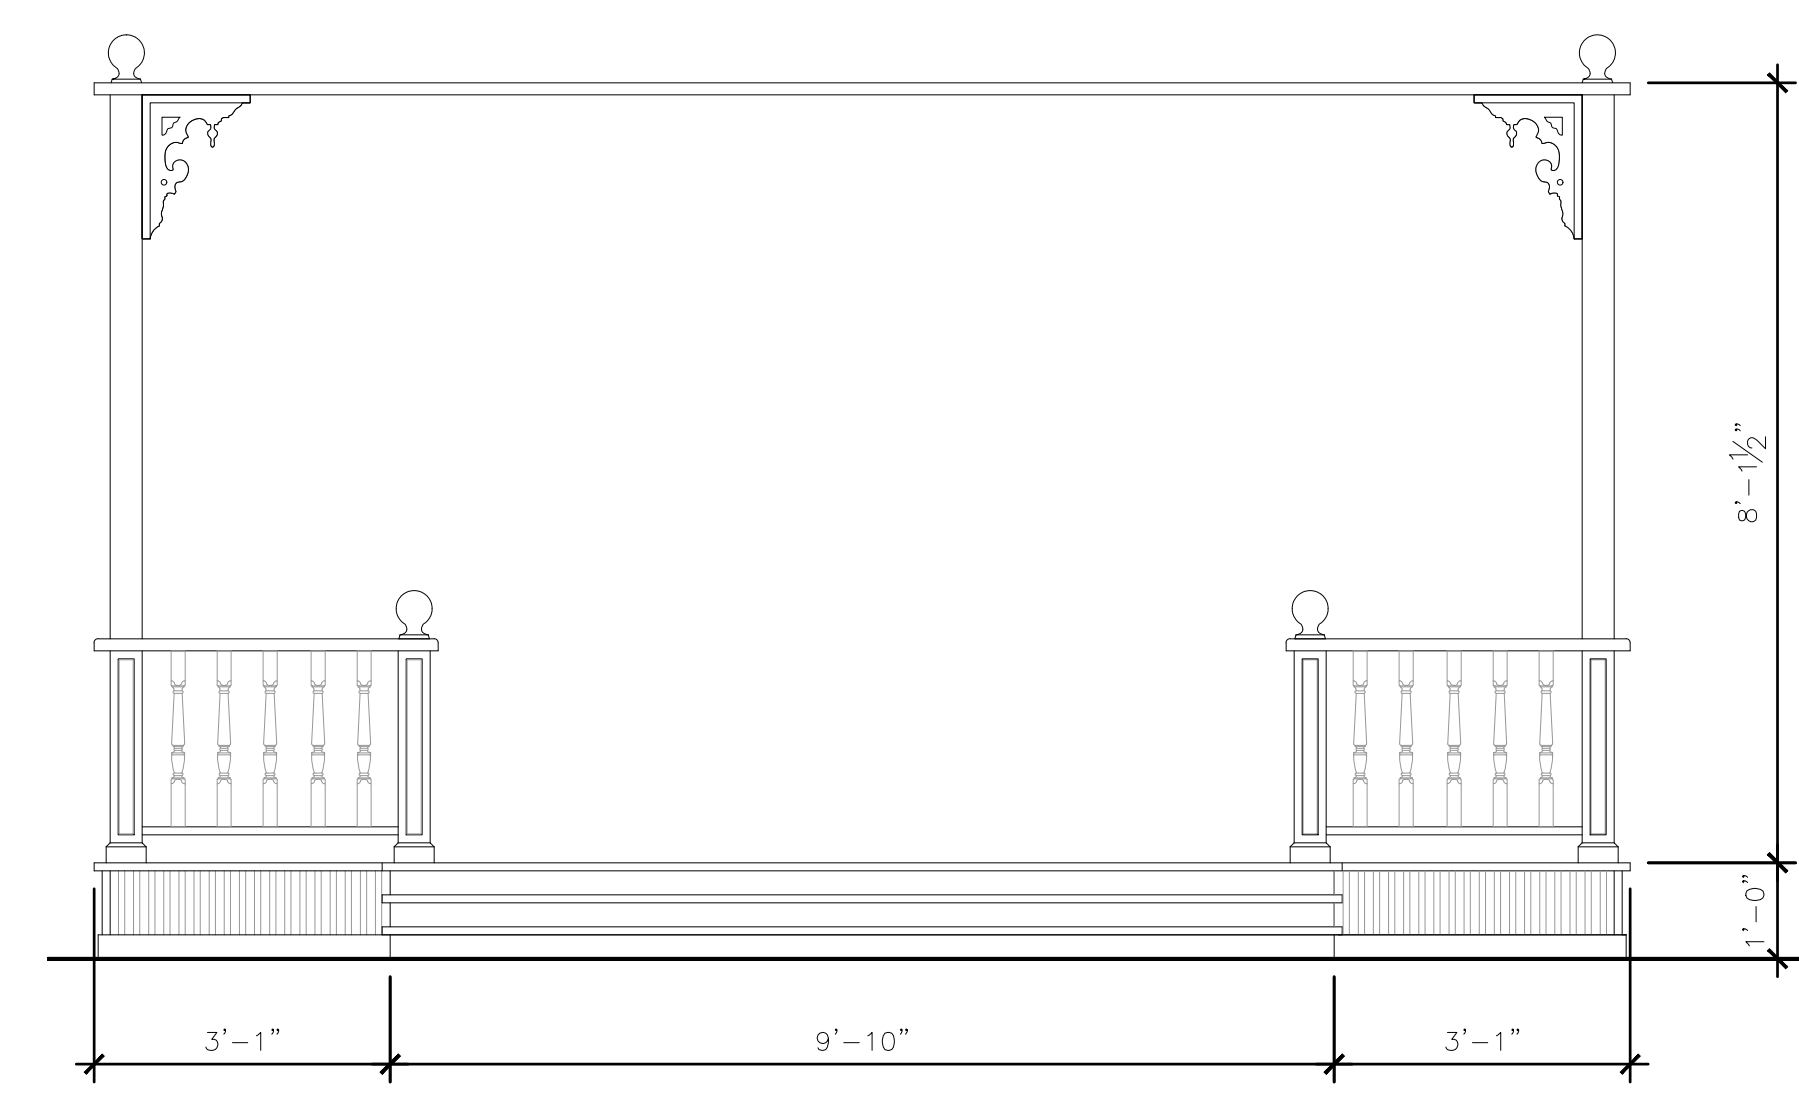

3 PORCH ELEVATION - SIDE A
 SCALE: 1/2" = 1'-0"
 A401

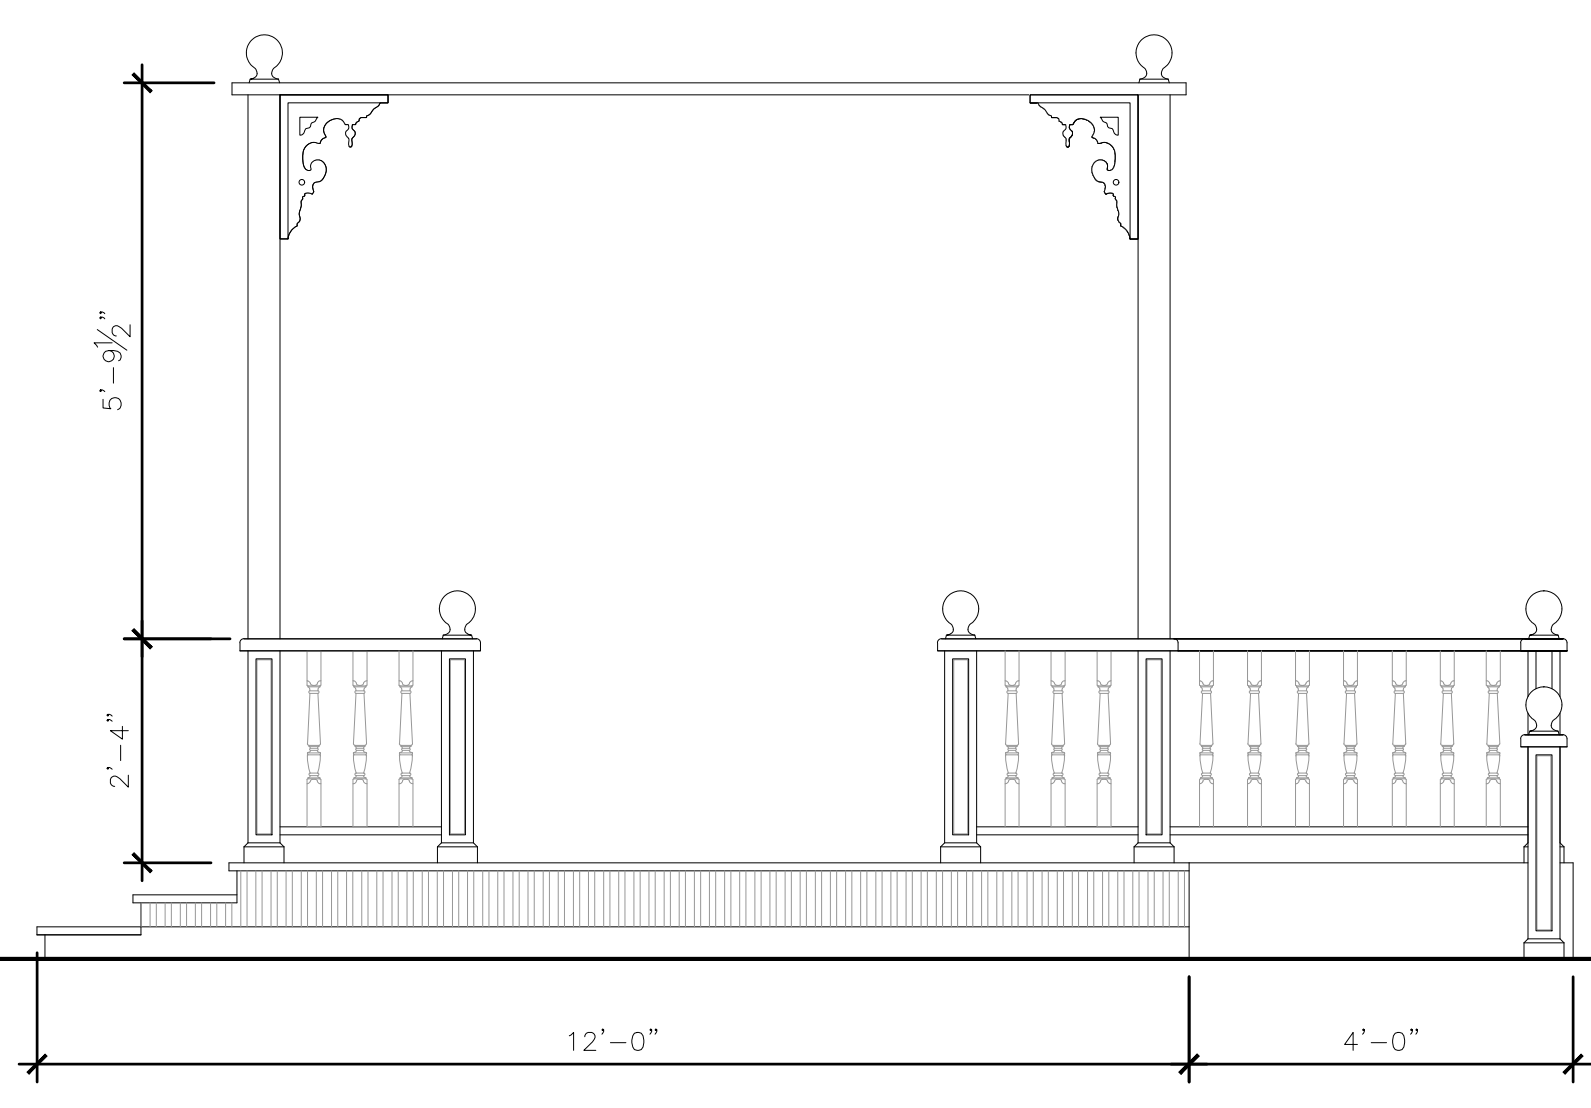

4 PORCH ELEVATION - SIDE B
 SCALE: 1/2" = 1'-0"
 A401

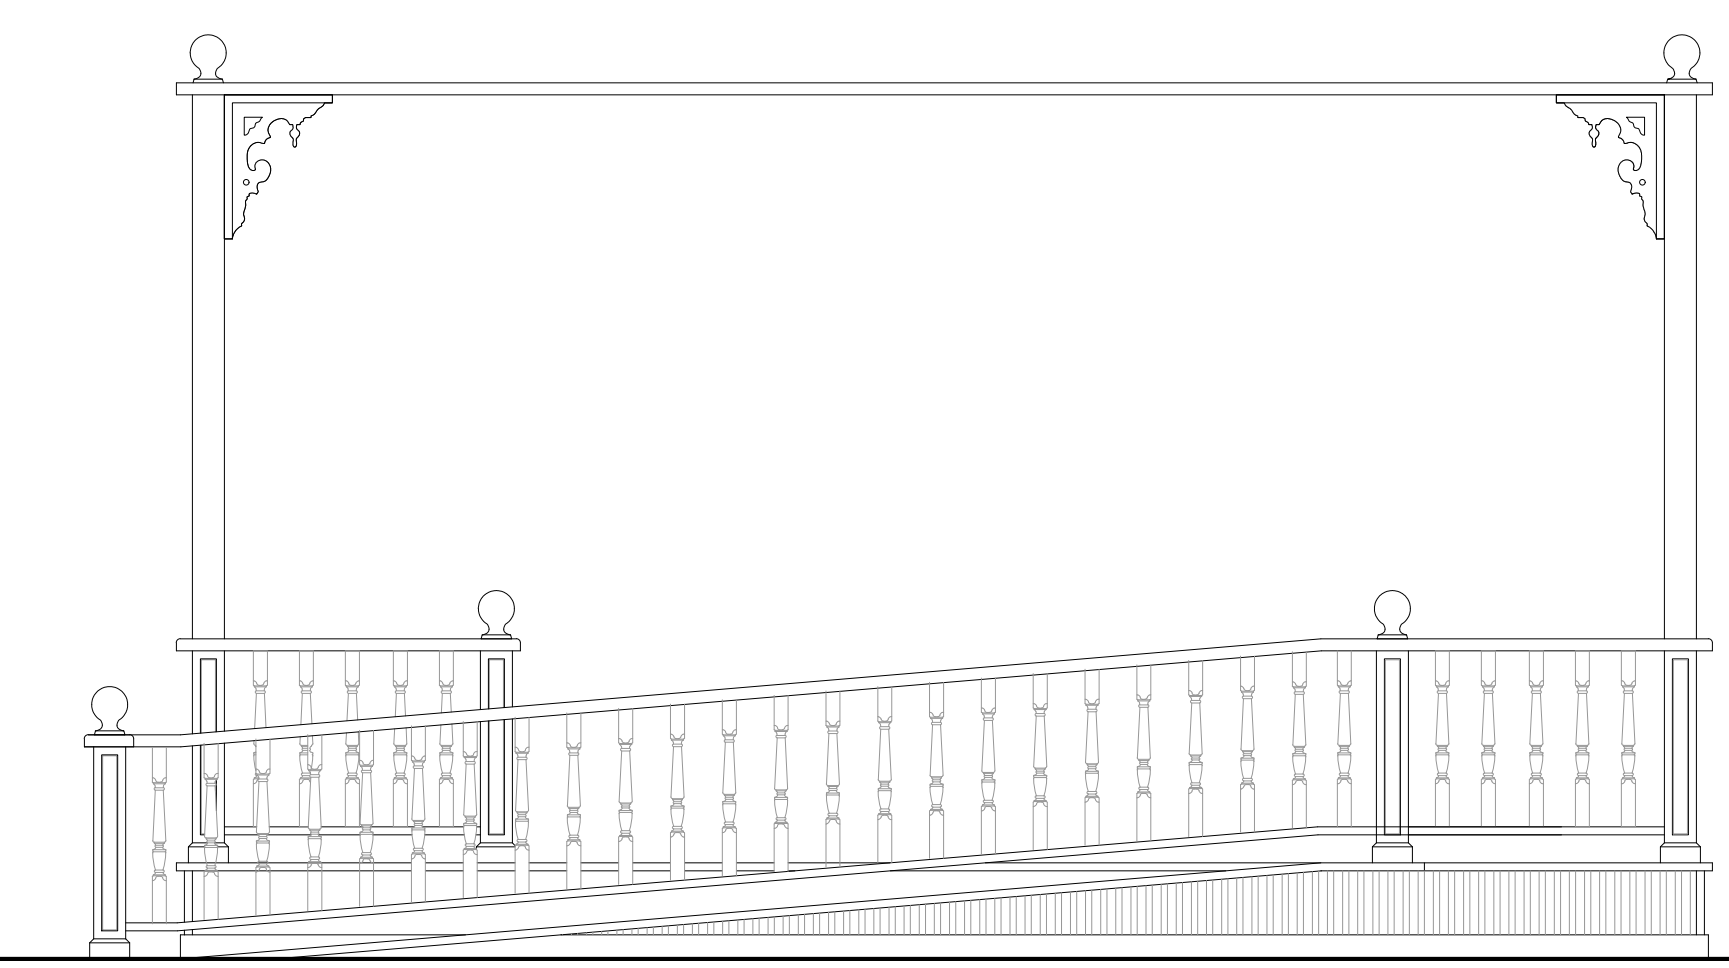

5 PORCH ELEVATION - SIDE C
 SCALE: 1/2" = 1'-0"
 A401

WESTERN ILLINOIS MUSEUM
 201 S. LAFAYETTE ST.
 MACOMB, IL 61455

OWNER
 Western Illinois Museum
 201 S. Lafayette Street
 Macomb, IL 61455
 Contact: Sue Scott
 Tel: 309.837.2750

ARCHITECT
HPZS
 213 West Institute Place
 Suite 502
 Chicago, IL 60610
 Tel: 312.944.9600
 www.hpzs.com

CONFIDENTIAL WORK IN PROGRESS
 ALL DRAWINGS, SPECIFICATIONS, AND COPIES THEREOF
 FURNISHED BY HASBROUCK PETERSON ZIMMICH
 SIRIRATTUMRONG (HPZS) ARE AND SHALL REMAIN THE
 SOLE PROPERTY OF HPZS IN ACCORDANCE WITH
 ARCHITECTS COMMON LAW COPYRIGHTS OR OTHER
 RESERVED RIGHTS. THEY ARE TO BE USED ONLY WITH
 RESPECT TO THIS PROJECT AND ARE NOT TO BE USED ON
 ANY OTHER PROJECT. SUCH DOCUMENTS ARE TO BE
 RETURNED OR SUITABLE ACCOUNTED FOR TO HPZS ON
 REQUEST AT THE COMPLETION OF THE PROJECT UNLESS
 THEY WERE USED AS A SUBMISSION OR DISTRIBUTION
 TO MEET OFFICIAL REGULATORY REQUIREMENTS. ANY
 REVISION, USE OR REPRODUCTION OF THIS DRAWING, IN
 WHOLE OR IN PART, BY ANY MEANS WHATSOEVER, IS
 STRICTLY PROHIBITED EXCEPT WITH THE SPECIFIC
 WRITTEN CONSENT OF HASBROUCK PETERSON ZIMMICH
 SIRIRATTUMRONG.

| REVISION | | |
|----------|------|---------|
| NO. | DATE | REMARKS |
| | | |
| | | |
| | | |
| | | |
| | | |
| | | |
| | | |
| | | |
| | | |
| | | |

Seal/Drawing Status:

FRONT PORCH PLAN AND ELEVATIONS

PROJECT NUMBER: 2206-01
 DATE: 08/12/2022
 DRAWN BY: AS
 CHECKED BY: HZ
 SCALE: PER DWG

A401

S:\JOB\2206-01\A401.dwg